


3. REGLEMENTARI TEHNICO-EDILITARE

UTR 4	20%
	0.2-0.4
UTR 4a	Isi 25% Ps 50%
	0.75 1.0

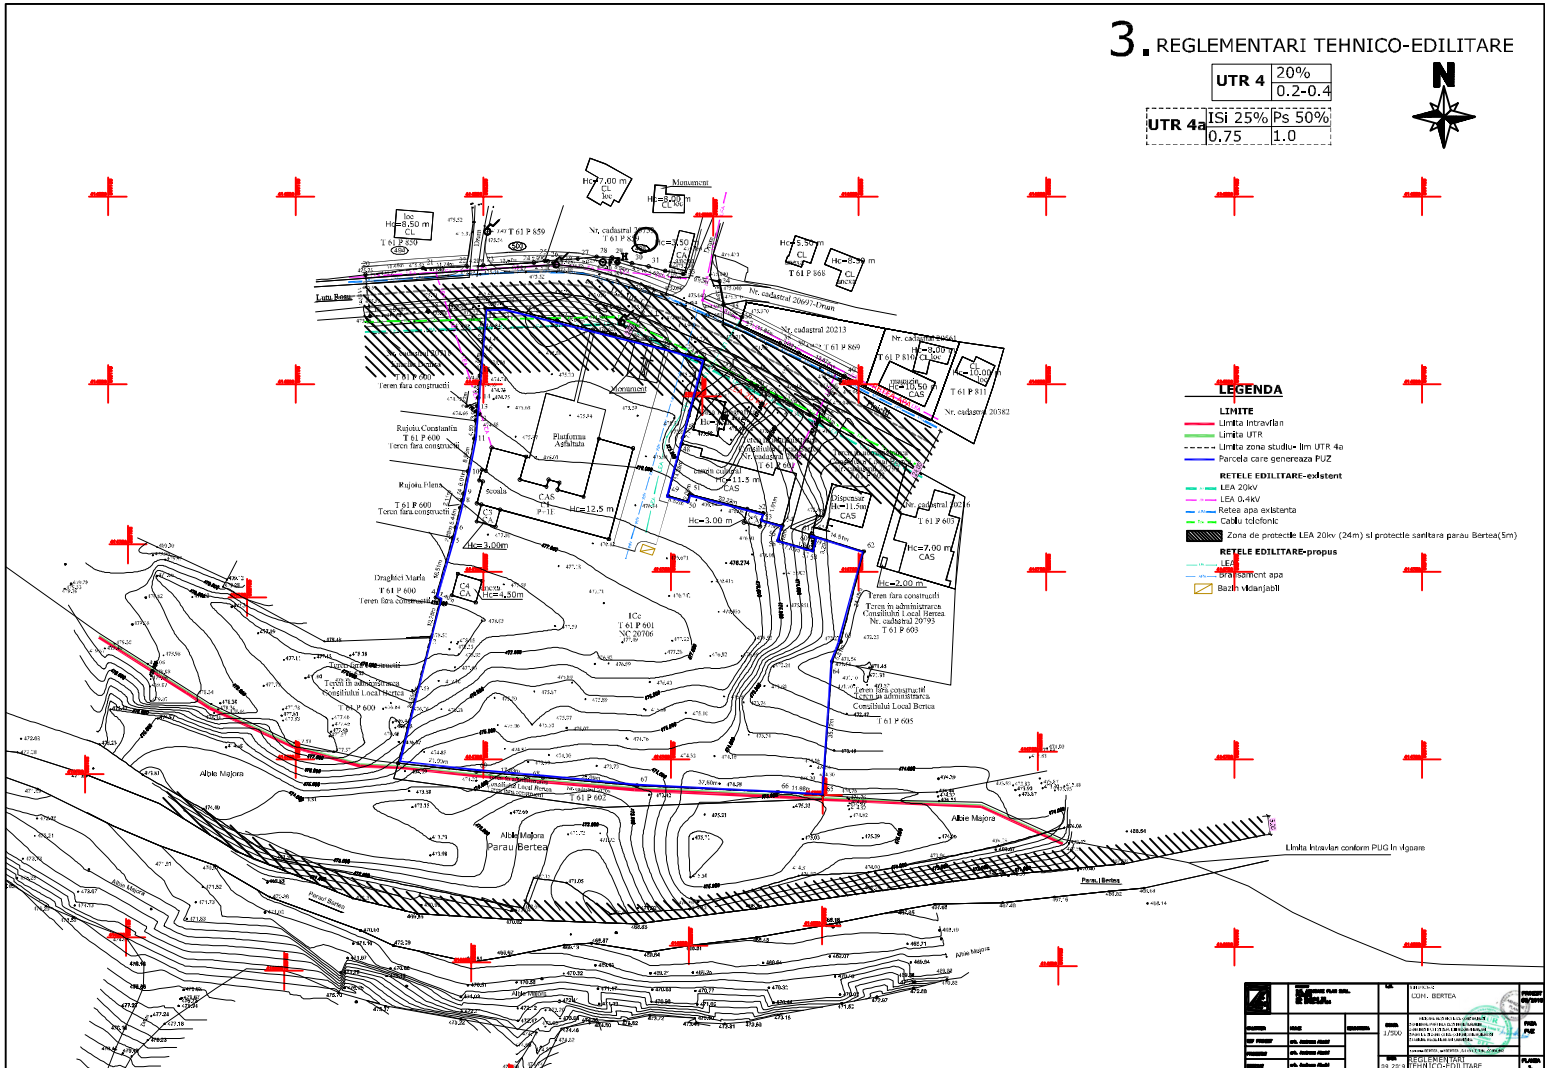

	Nr. proiect Data Scara	Titlu Data Scara	Nr. proiect Data Scara	
	Nr. proiect Data Scara	Titlu Data Scara	Nr. proiect Data Scara	